




LINE TABLE

LINE	BEARING	DISTANCE
L1	N 02°57'37" E	128.55
L2	N 02°57'37" E	128.55
L3	N 02°44'02" W	111.06
L4	N 3°24'54" W	48.94
L5	N 11°00'14" E	64.43
L6	N 30°42'58" E	44.33
L7	N 85°03'27" E	52.52
L8	N 69°28'27" E	105.58
L9	N 71°47'28" E	120.40
L10	S 60°38'30" E	188.00
L11	S 29°48'33" E	181.55
L12	S 29°48'33" E	181.55
L13	S 82°50'53" E	217.08
L14	S 75°07'10" E	152.16
L15	N 51°23'29" E	113.68
L16	S 08°19'32" E	15.47
L17	S 29°48'41" E	109.38

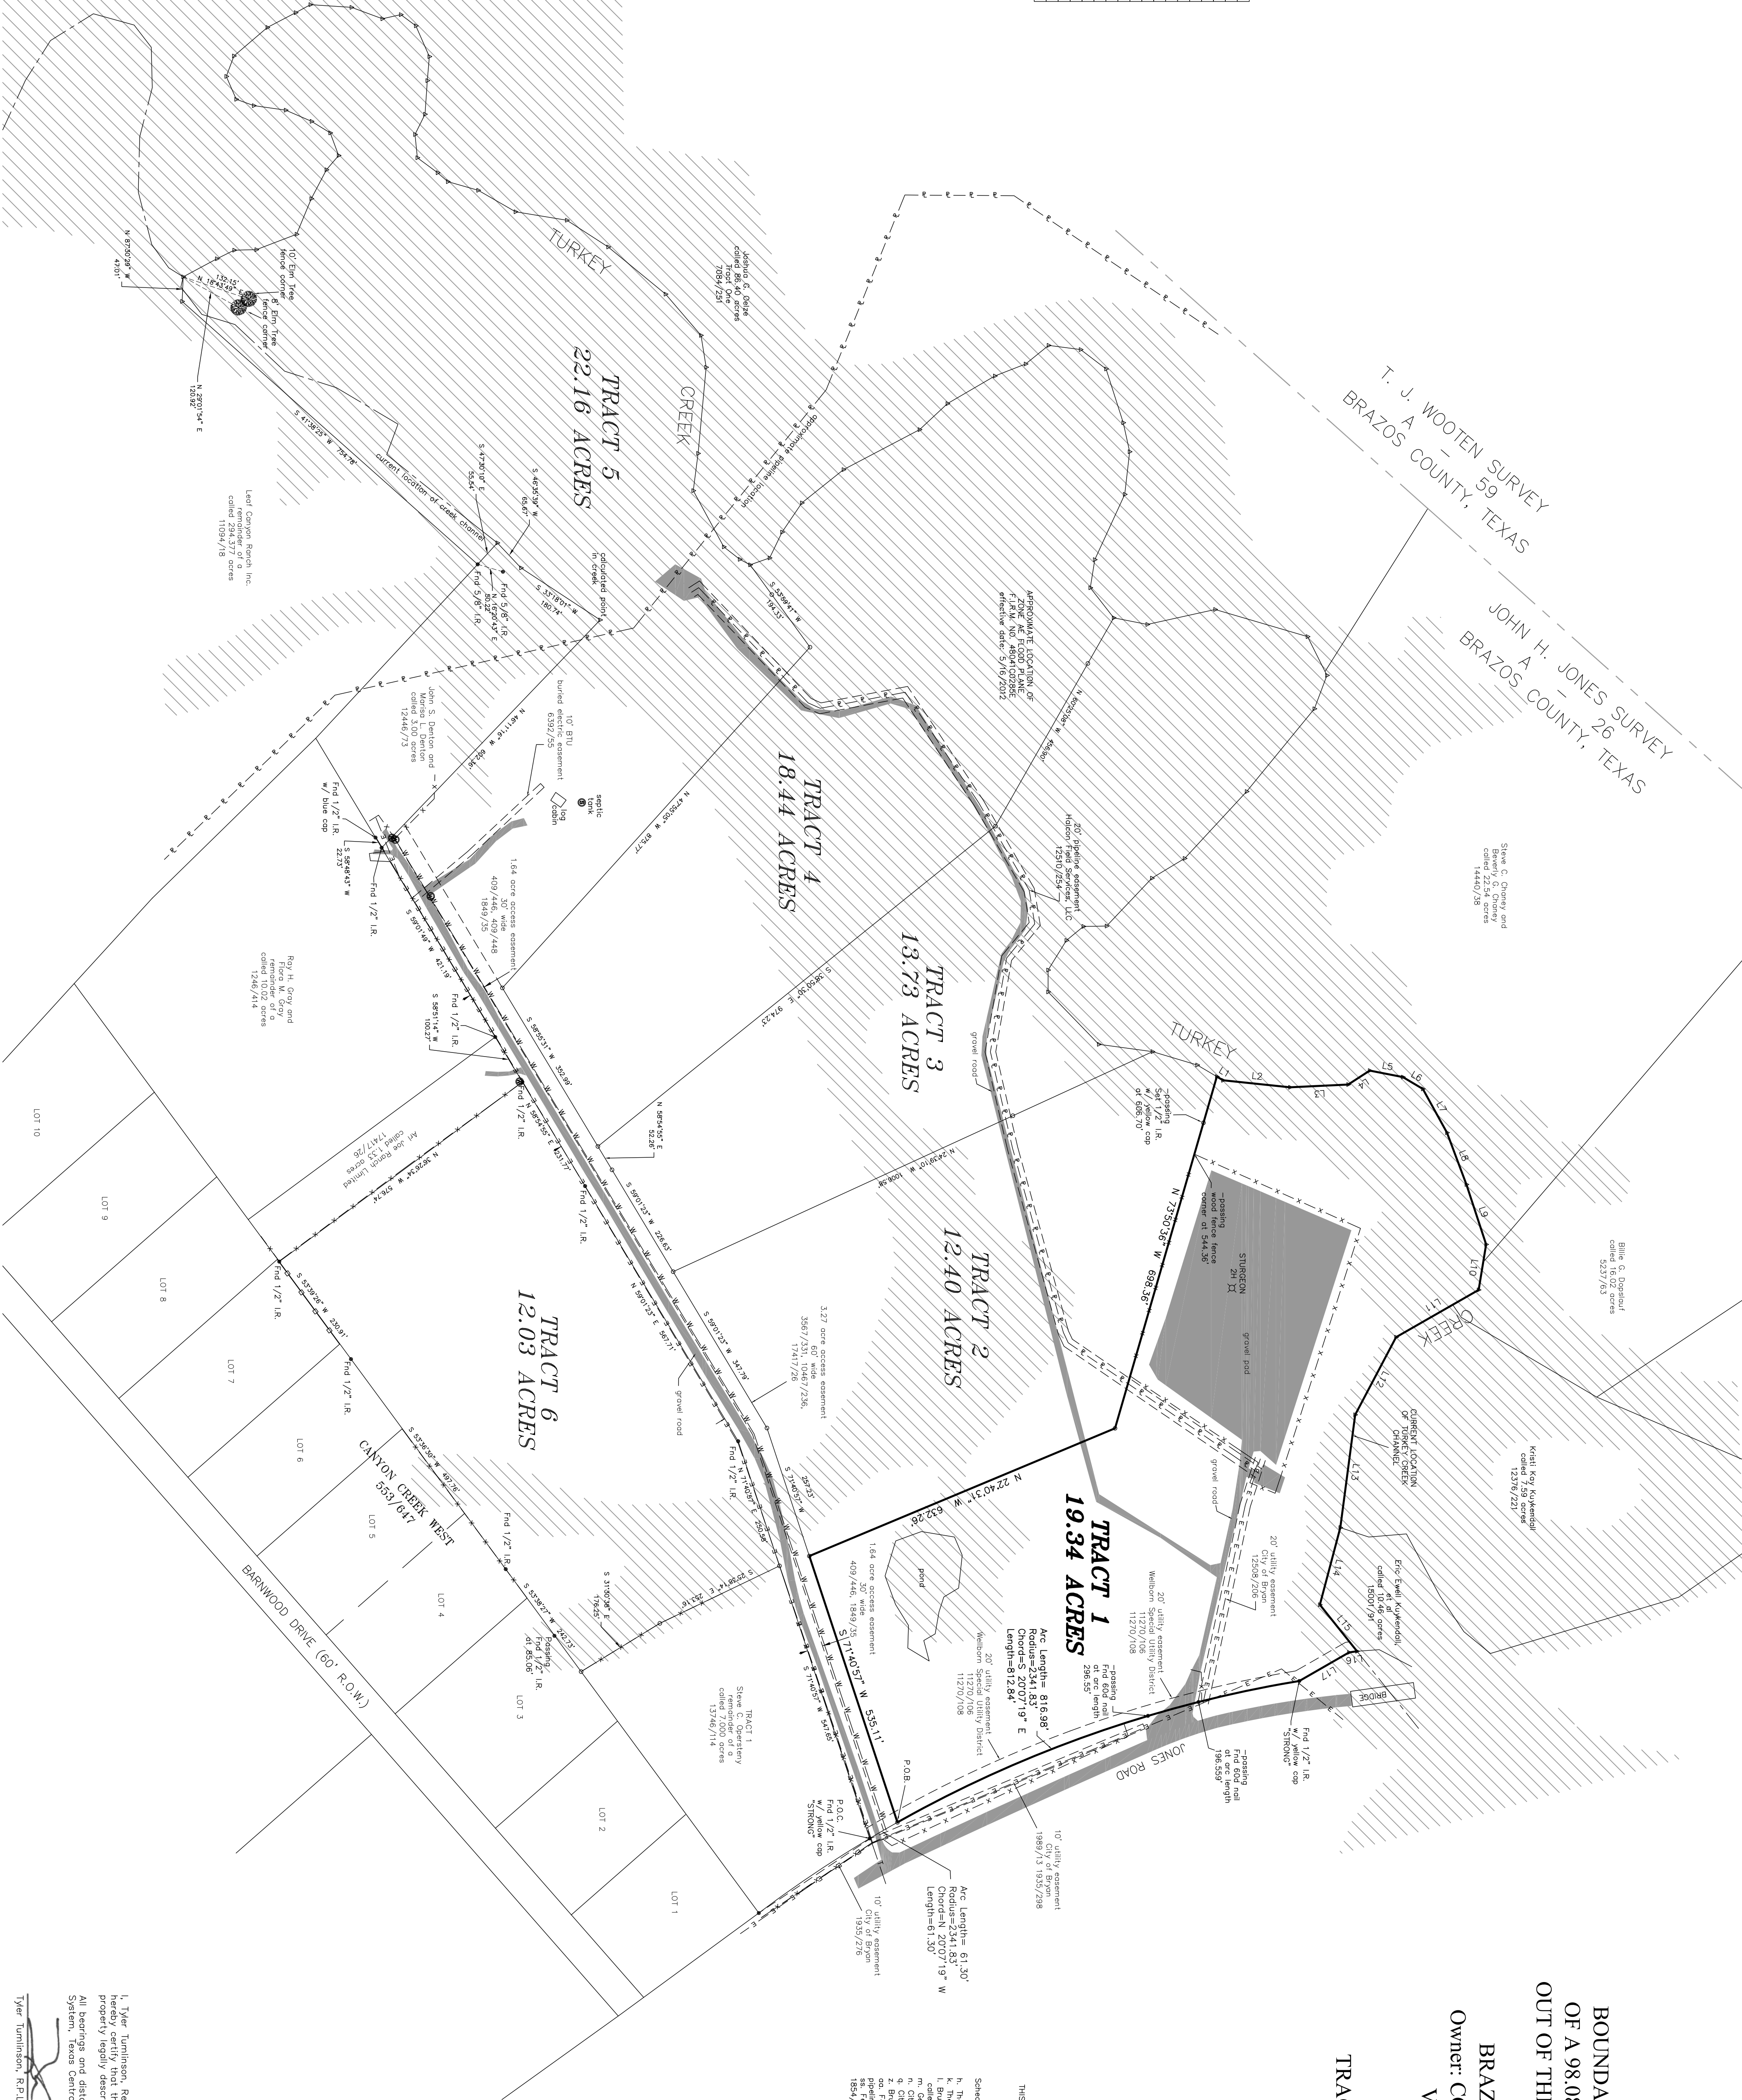

BOUNDARY DIVISION SURVEY
OF A 98.08 ACRE TRACT OF LAND
OUT OF THE JOHN. H. JONES SURVEY
A-26,
BRAZOS COUNTY, TEXAS
Owner: CC Twelve Investments LLC
Vol. 18956, Pg. 218
O.R.B.C.

TRACT 1 - 19.34 ACRES

THIS SURVEY WAS PERFORMED WITH THE BENEFIT OF A COMMITMENT FROM LAWYERS TITLE COMPANY OF BRAZOS COUNTY OF A 50680

Schedule B - Item 10 easements listed below:









- LEGEND
- These standard symbols will be found in the drawing:
- Found iron rod (see note)
 - Set 1/2" iron rod w/yellow cap
 - Calculated point in center of creek
 - septic tank
 - overlaid electric line
 - wire fence
 - DEED LINE
 - EASEMENT
 - survey line
 - pipeline
 - water line
 - overlaid telephone line


TYLER TUMLINSON
6410
FEBRUARY 28, 2024

TYLER TUMLINSON, R.P.L.S. No 6410

February 28, 2024

